



VERKOOPTEKENINGEN PLATTEGRONDEN WONINGTYPES TOREN				
BLADNR	OMSCHRIJVING	FORMAAT	SCHAAL	DATUM
V-747-31	WONINGTYPE R2 - VERDIEPING 07, 08, 09, 10, 12, 15, 16, 17, 18, 21	A2	1: 50	10-07-2019
V-747-32	WONINGTYPE R2 - VERDIEPING 11, 13, 14, 19, 20	A2	1: 50	10-07-2019

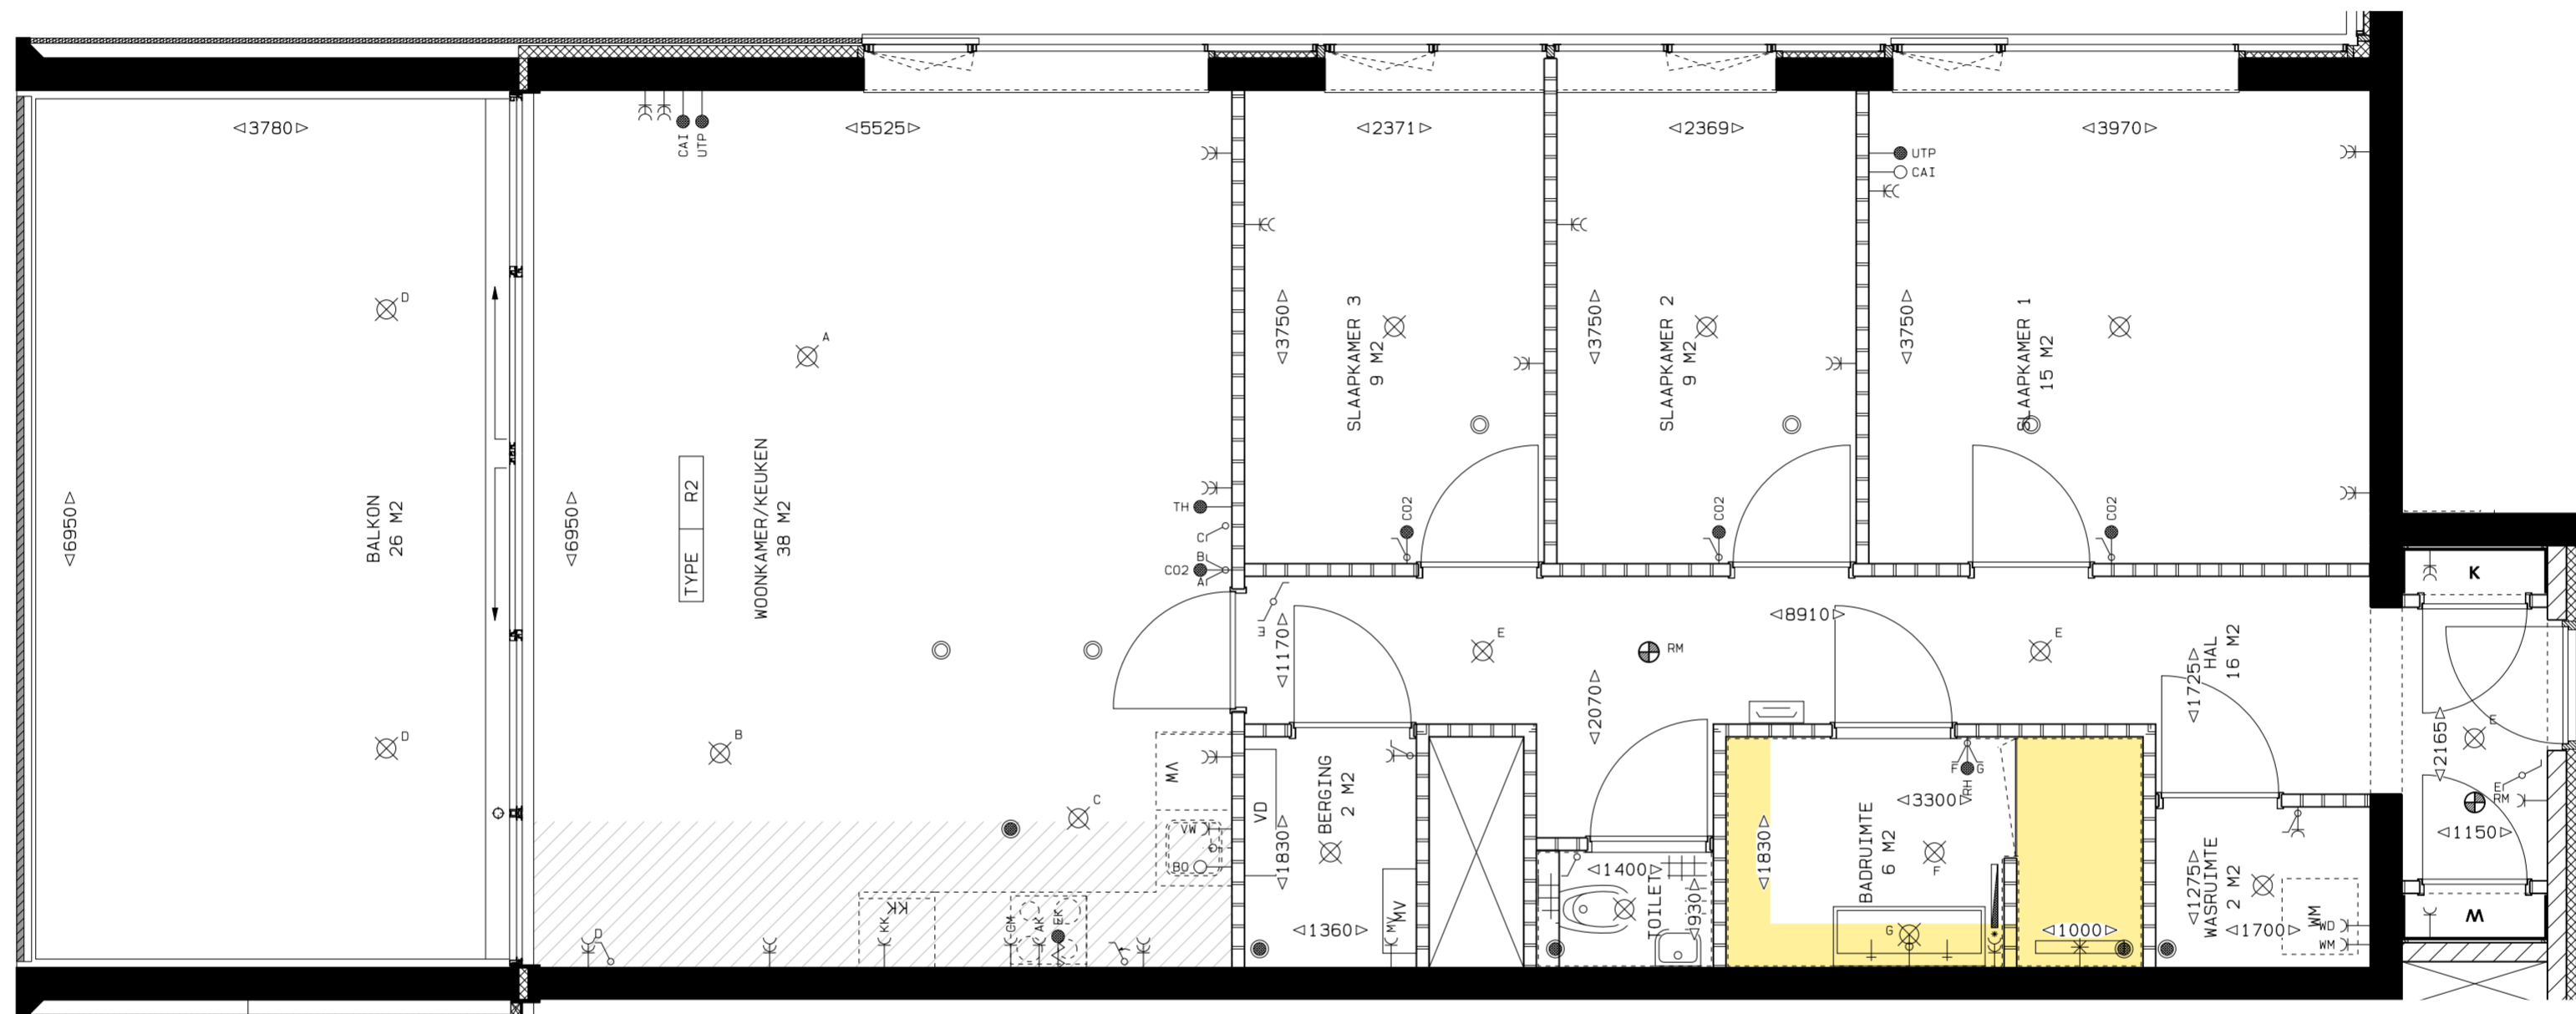

WONINGTYPE R2


- VERDIEPING: 07, 08, 09, 10, 12, 15, 16, 17, 18, 21
- BOUWNUMMER: 35, 39, 43, 47, 55, 67, 71, 75, 79, 91

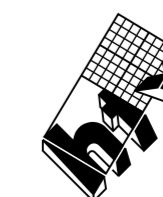

3XNielsen A/S


WONINGTYPE R2

SCHAAL 1: 50
 DATUM 10-07-2019
 BLADNR V-747-31

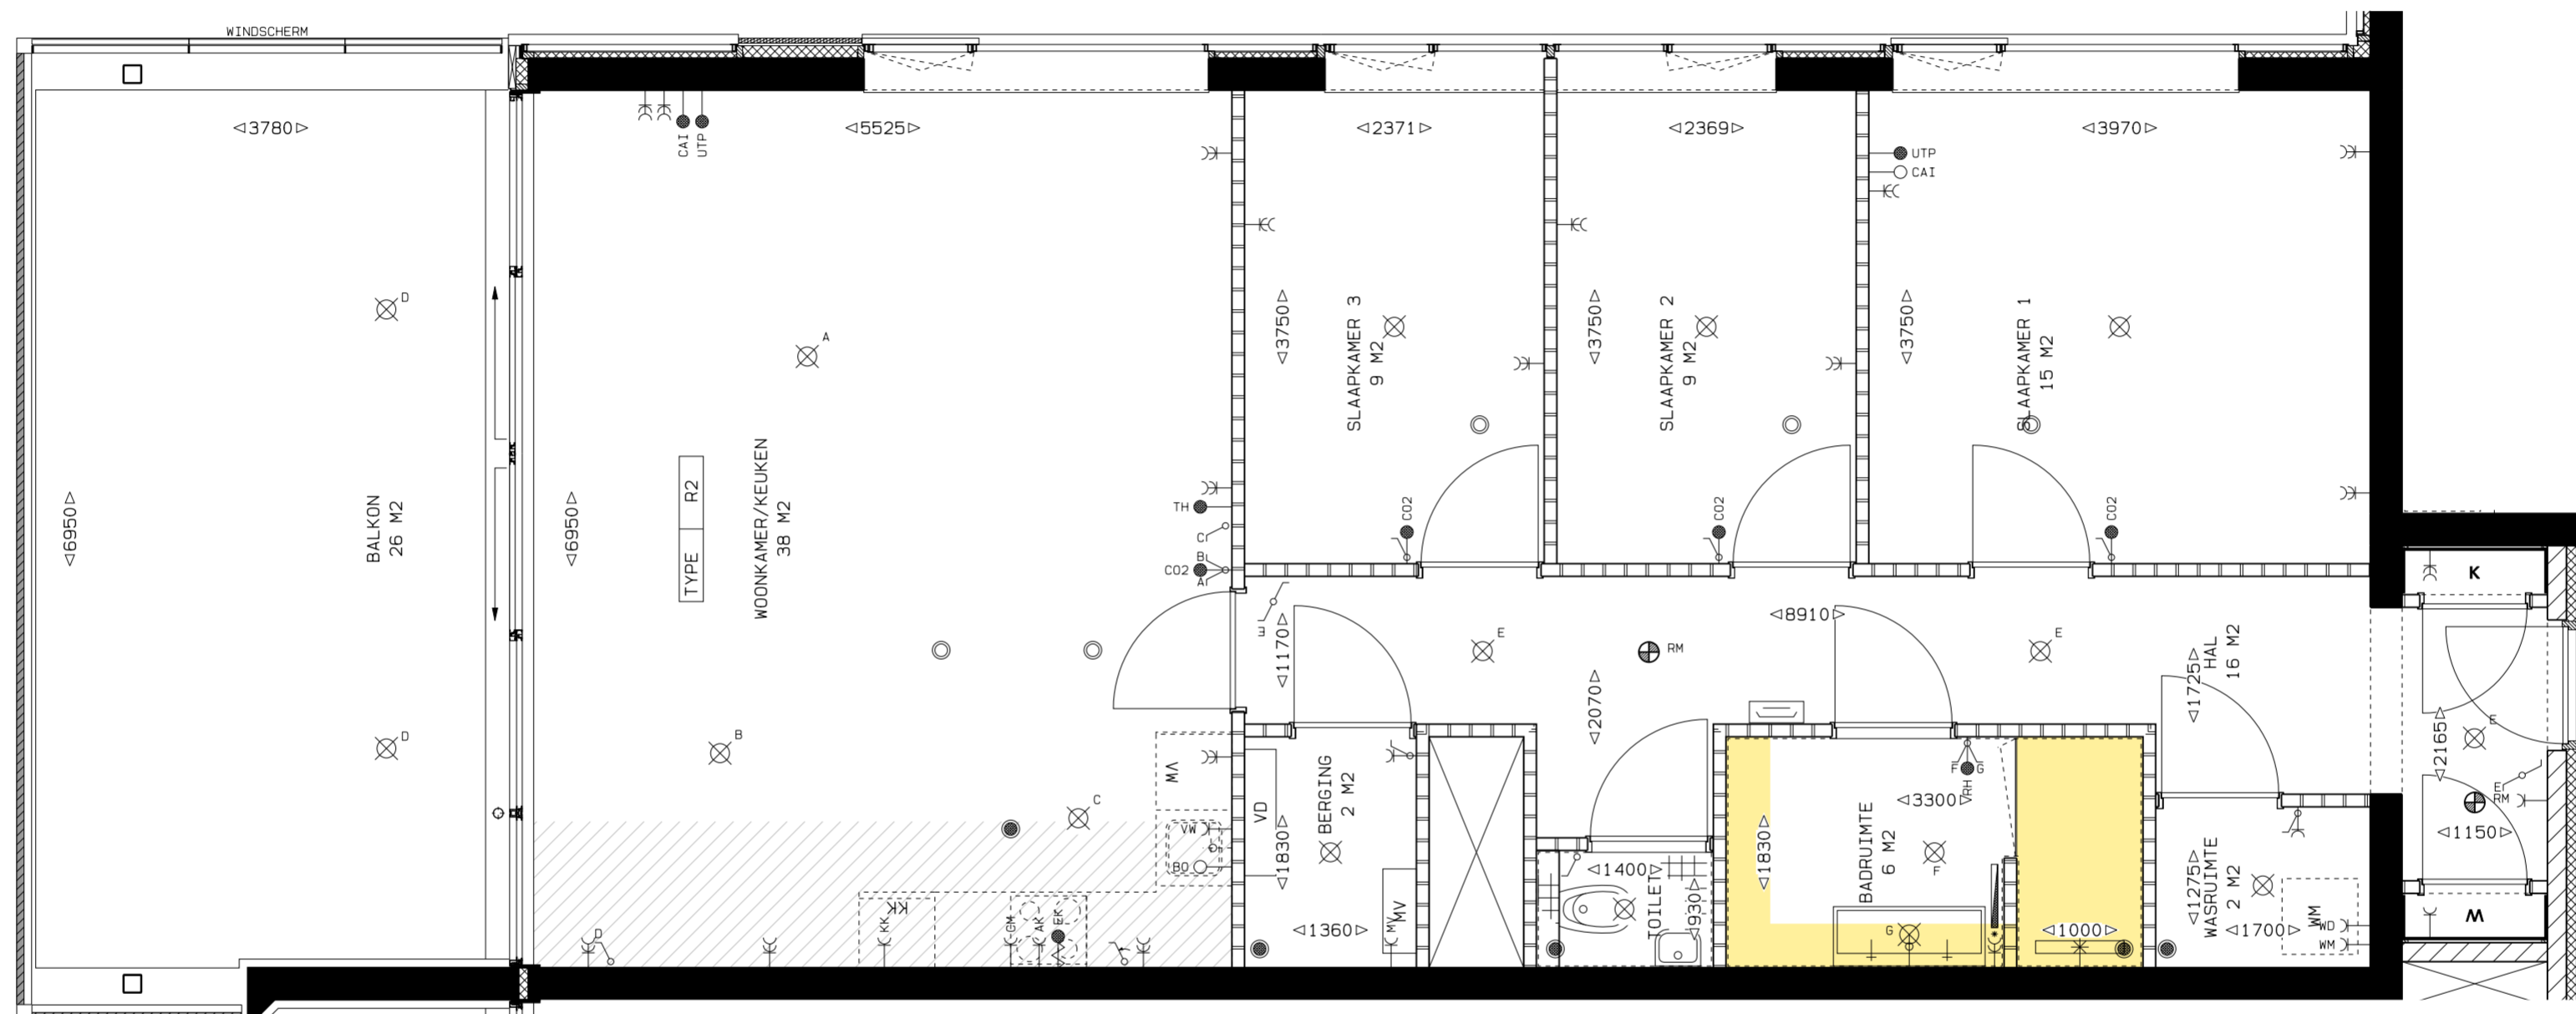

WONINGTYPE R2

- VERDIEPING: 11, 13, 14, 19, 20
- BOUWNUMMER: 51, 59, 63, 83, 87

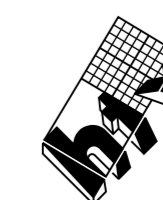

3XNielsen A/S

WONINGTYPE R2

SCHAAL 1: 50
 DATUM 10-07-2019
 BLADNR V-747-32